

G:\CARD00\K1326\_KA-Basel\_STA\_7-2\_VP2\0\_0\_PVPK\_0P\_Abgabe\_EZ\PLT\0\_P ABS-km 159000 EZ

Legende:

Bestand

Neubau/Änderung


Rückbau

Zustand neu hergestellt

Provisorium

DB-Grenze

tangierende Planung

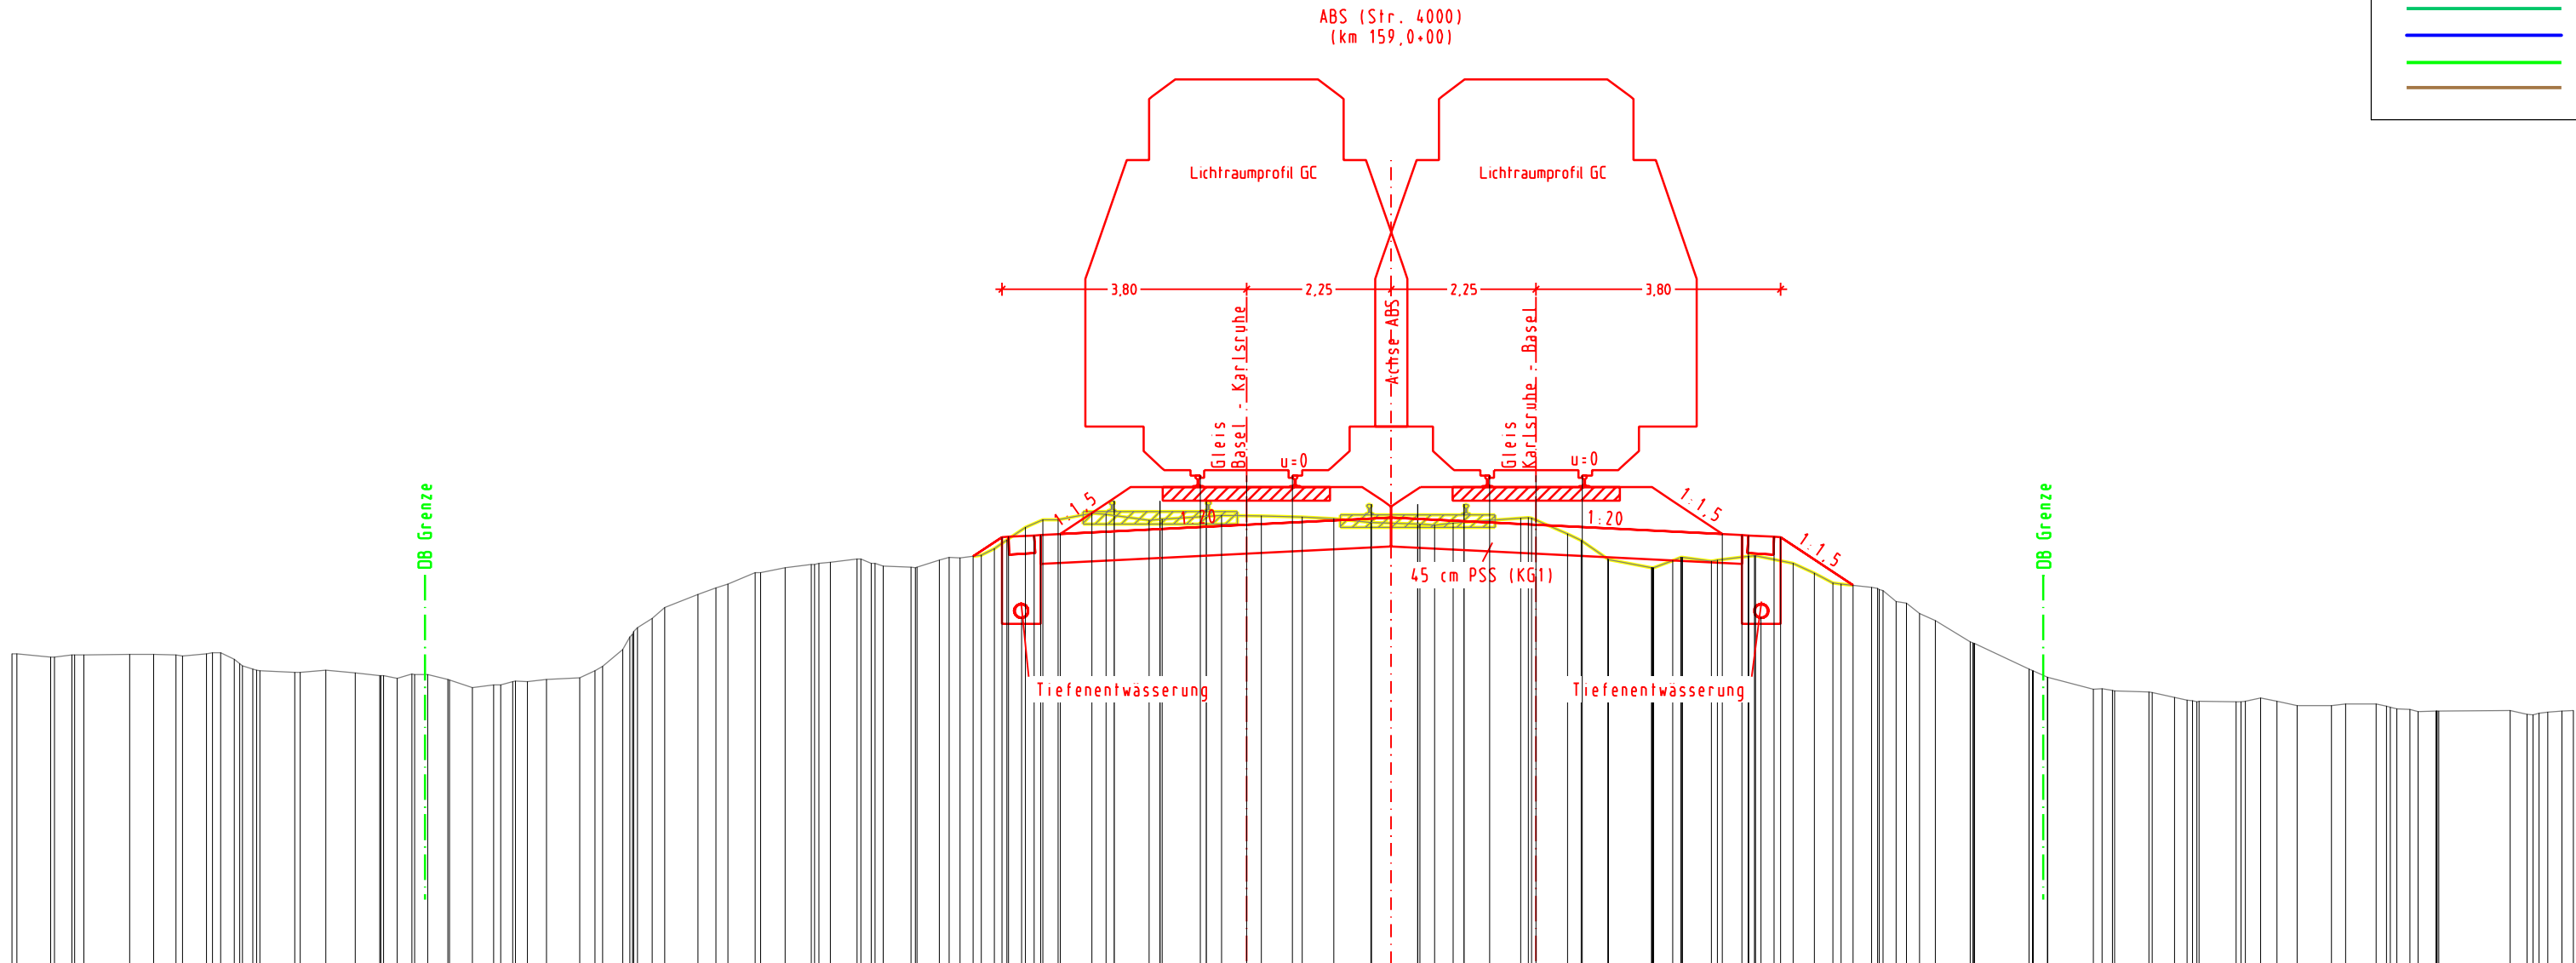

M = 1:100  
149,00  
▼

Planung	6,496 155,338 6,050 155,636 5,500 155,940 5,050 156,244 4,600 156,548 4,150 156,852 3,700 157,156 3,250 157,460 2,800 157,764 2,350 158,068 1,900 158,372 1,450 158,676 1,000 158,980 0,550 159,284 0,100 159,588 -0,350 159,892 -0,800 160,196 -1,250 160,500 -1,700 160,804 -2,150 161,108 -2,600 161,412 -3,050 161,716 -3,500 162,020 -3,950 162,324 -4,400 162,628 -4,850 162,932 -5,300 163,236 
---------	---